

END ROAD WORK

Bus  
287

Kennedale St

Oak Crest Dr E

ROAD WORK AHEAD


RIGHT LANE CLOSED AHEAD

RIGHT LANE CLOSED

RIGHT LANE CLOSED

525 ft

MATCH LINE

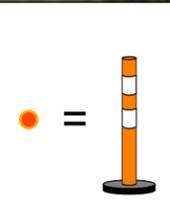


Date: 08-13-19

This TCP is to scale:  
Sign Spacing - 320'  
Taper Length - 540'  
Buffer Area - 195'

Posted Speed * Distance	Minimum Sign Spacing **	Minimum Desirable Taper Lengths ***			Suggested Longitudinal Buffer Space **
		10' Offset	11' Offset	12' Offset	
30	120'	150'	165'	180'	90'
35	160'	205'	225'	245'	120'
40	240'	265'	295'	320'	155'
45	320'	450'	495'	540'	195'
50	400'	500'	550'	600'	240'
55	500'	550'	605'	660'	295'
60	600'	600'	660'	720'	350'
65	700'	650'	715'	780'	410'
70	800'	700'	770'	840'	475'
75	900'	750'	825'	900'	540'

Description: Two Lanes Closed		PAGE: 1 of 2	SPEED LIMIT 45
Job Location: 701 Kennedale Pkwy	City: Kennedale		
Contractor: COA - Water Utility		Contact Name & Phone #: [REDACTED]	

This plan is for illustrative purposes only and has been designed to be a representation of the general orientation of the traffic control devices for your project. Dallas Lite & Barricade will not be held liable for any damages, losses, claims or liabilities whatsoever, whether direct or indirect, incidental, special, consequential, damages, that result from or in connection with the use which may be made of, or reliance upon, the information contained on this plan.

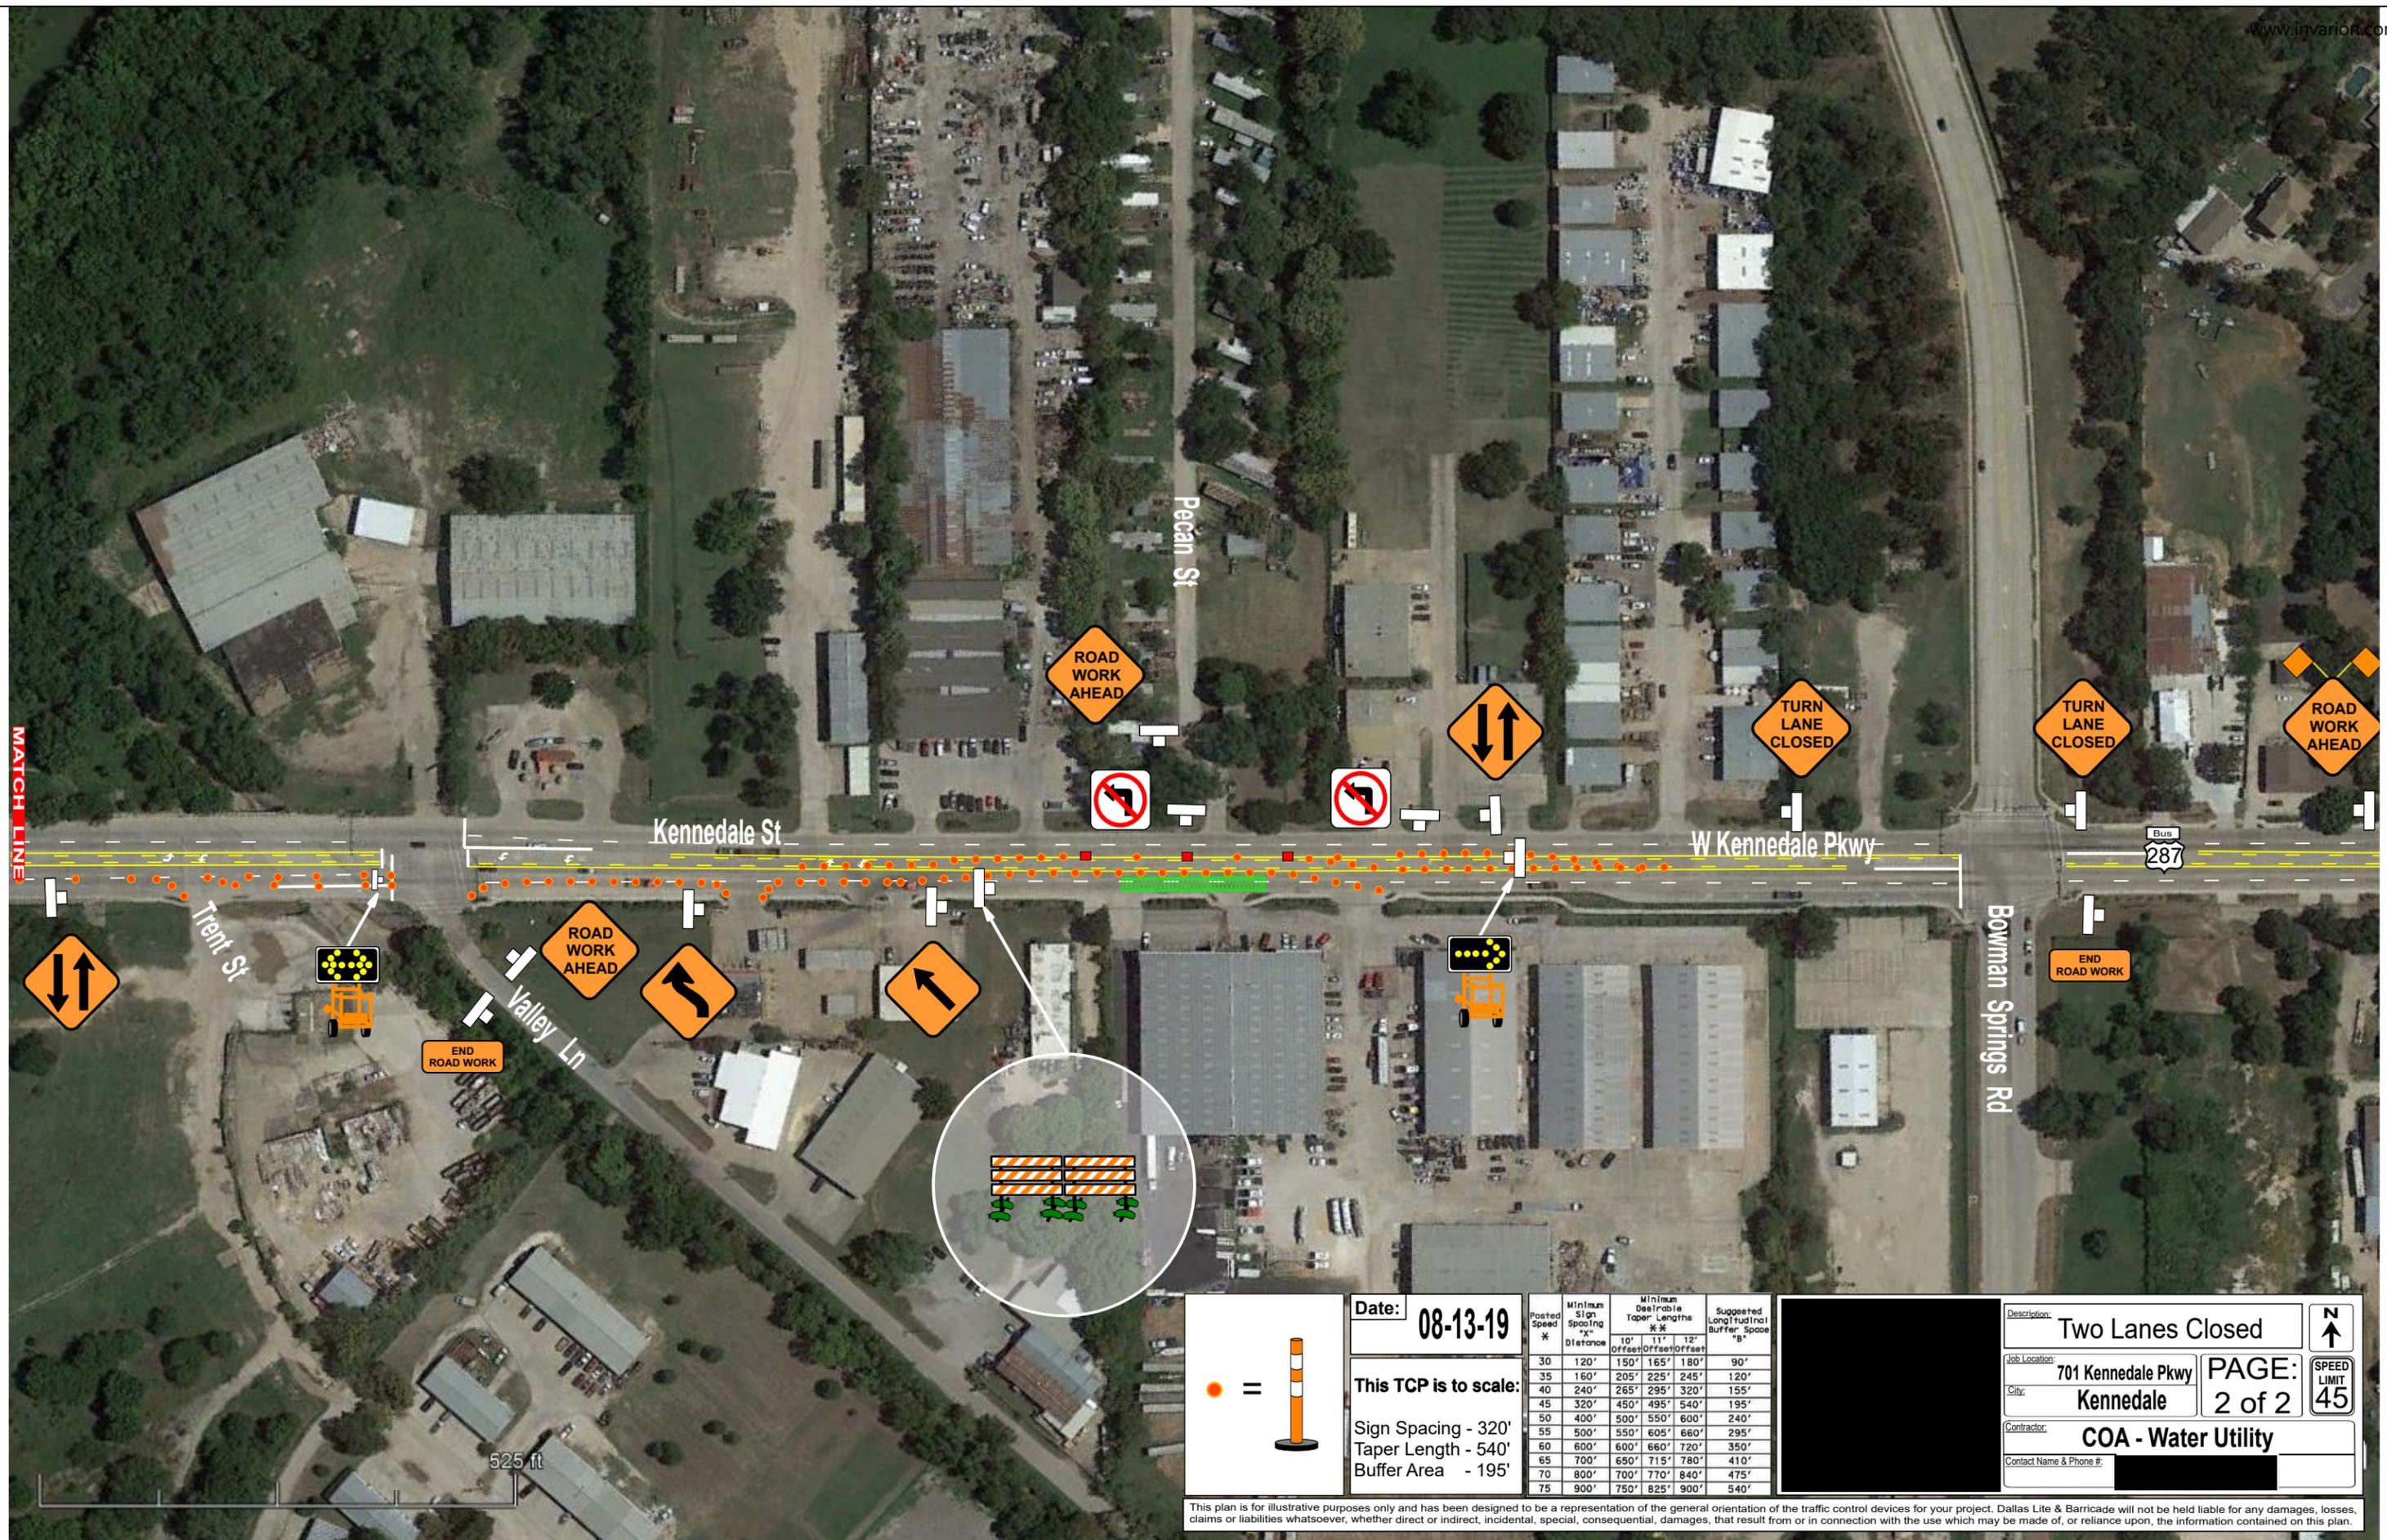

Date: **08-13-19**

This TCP is to scale:

Sign Spacing - 320'

Taper Length - 540'

Buffer Area - 195'

Posted Speed %	Minimum Sign Spacing Distance	Minimum Desirable Taper Lengths			Suggested Longitudinal Buffer Space
		10' Offset	11' Offset	12' Offset	
30	120'	150'	165'	180'	90'
35	160'	205'	225'	245'	120'
40	240'	265'	295'	320'	155'
45	320'	450'	495'	540'	195'
50	400'	500'	550'	600'	240'
55	500'	550'	605'	660'	295'
60	600'	600'	660'	720'	350'
65	700'	650'	715'	780'	410'
70	800'	700'	770'	840'	475'
75	900'	750'	825'	900'	540'

Description: **Two Lanes Closed**

Job Location: **701 Kennedale Pkwy**

City: **Kennedale**

Contractor: **COA - Water Utility**

Contact Name & Phone #: [REDACTED]

PAGE: **2 of 2**

SPEED LIMIT **45**

This plan is for illustrative purposes only and has been designed to be a representation of the general orientation of the traffic control devices for your project. Dallas Lite & Barricade will not be held liable for any damages, losses, claims or liabilities whatsoever, whether direct or indirect, incidental, special, consequential, damages, that result from or in connection with the use which may be made of, or reliance upon, the information contained on this plan.