



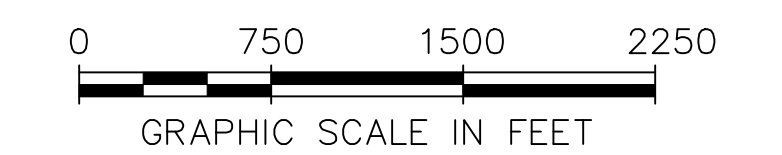

Shield Engineering Group, PLLC
Civil Engineering and Land Surveying


CITY OF KENNEDALE

STORM DRAIN MAP
MARCH 2017

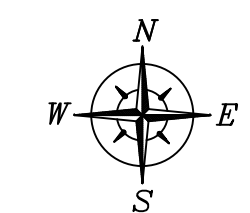

LEGEND

- STORM DRAIN PIPE
- CHANNEL
- STORM DRAIN STRUCTURE
- ROADS WITH DITCH
- TXDOT ROW
- POND
- DETENTION/RETENTION POND
- CITY LIMITS
- E.T.J.

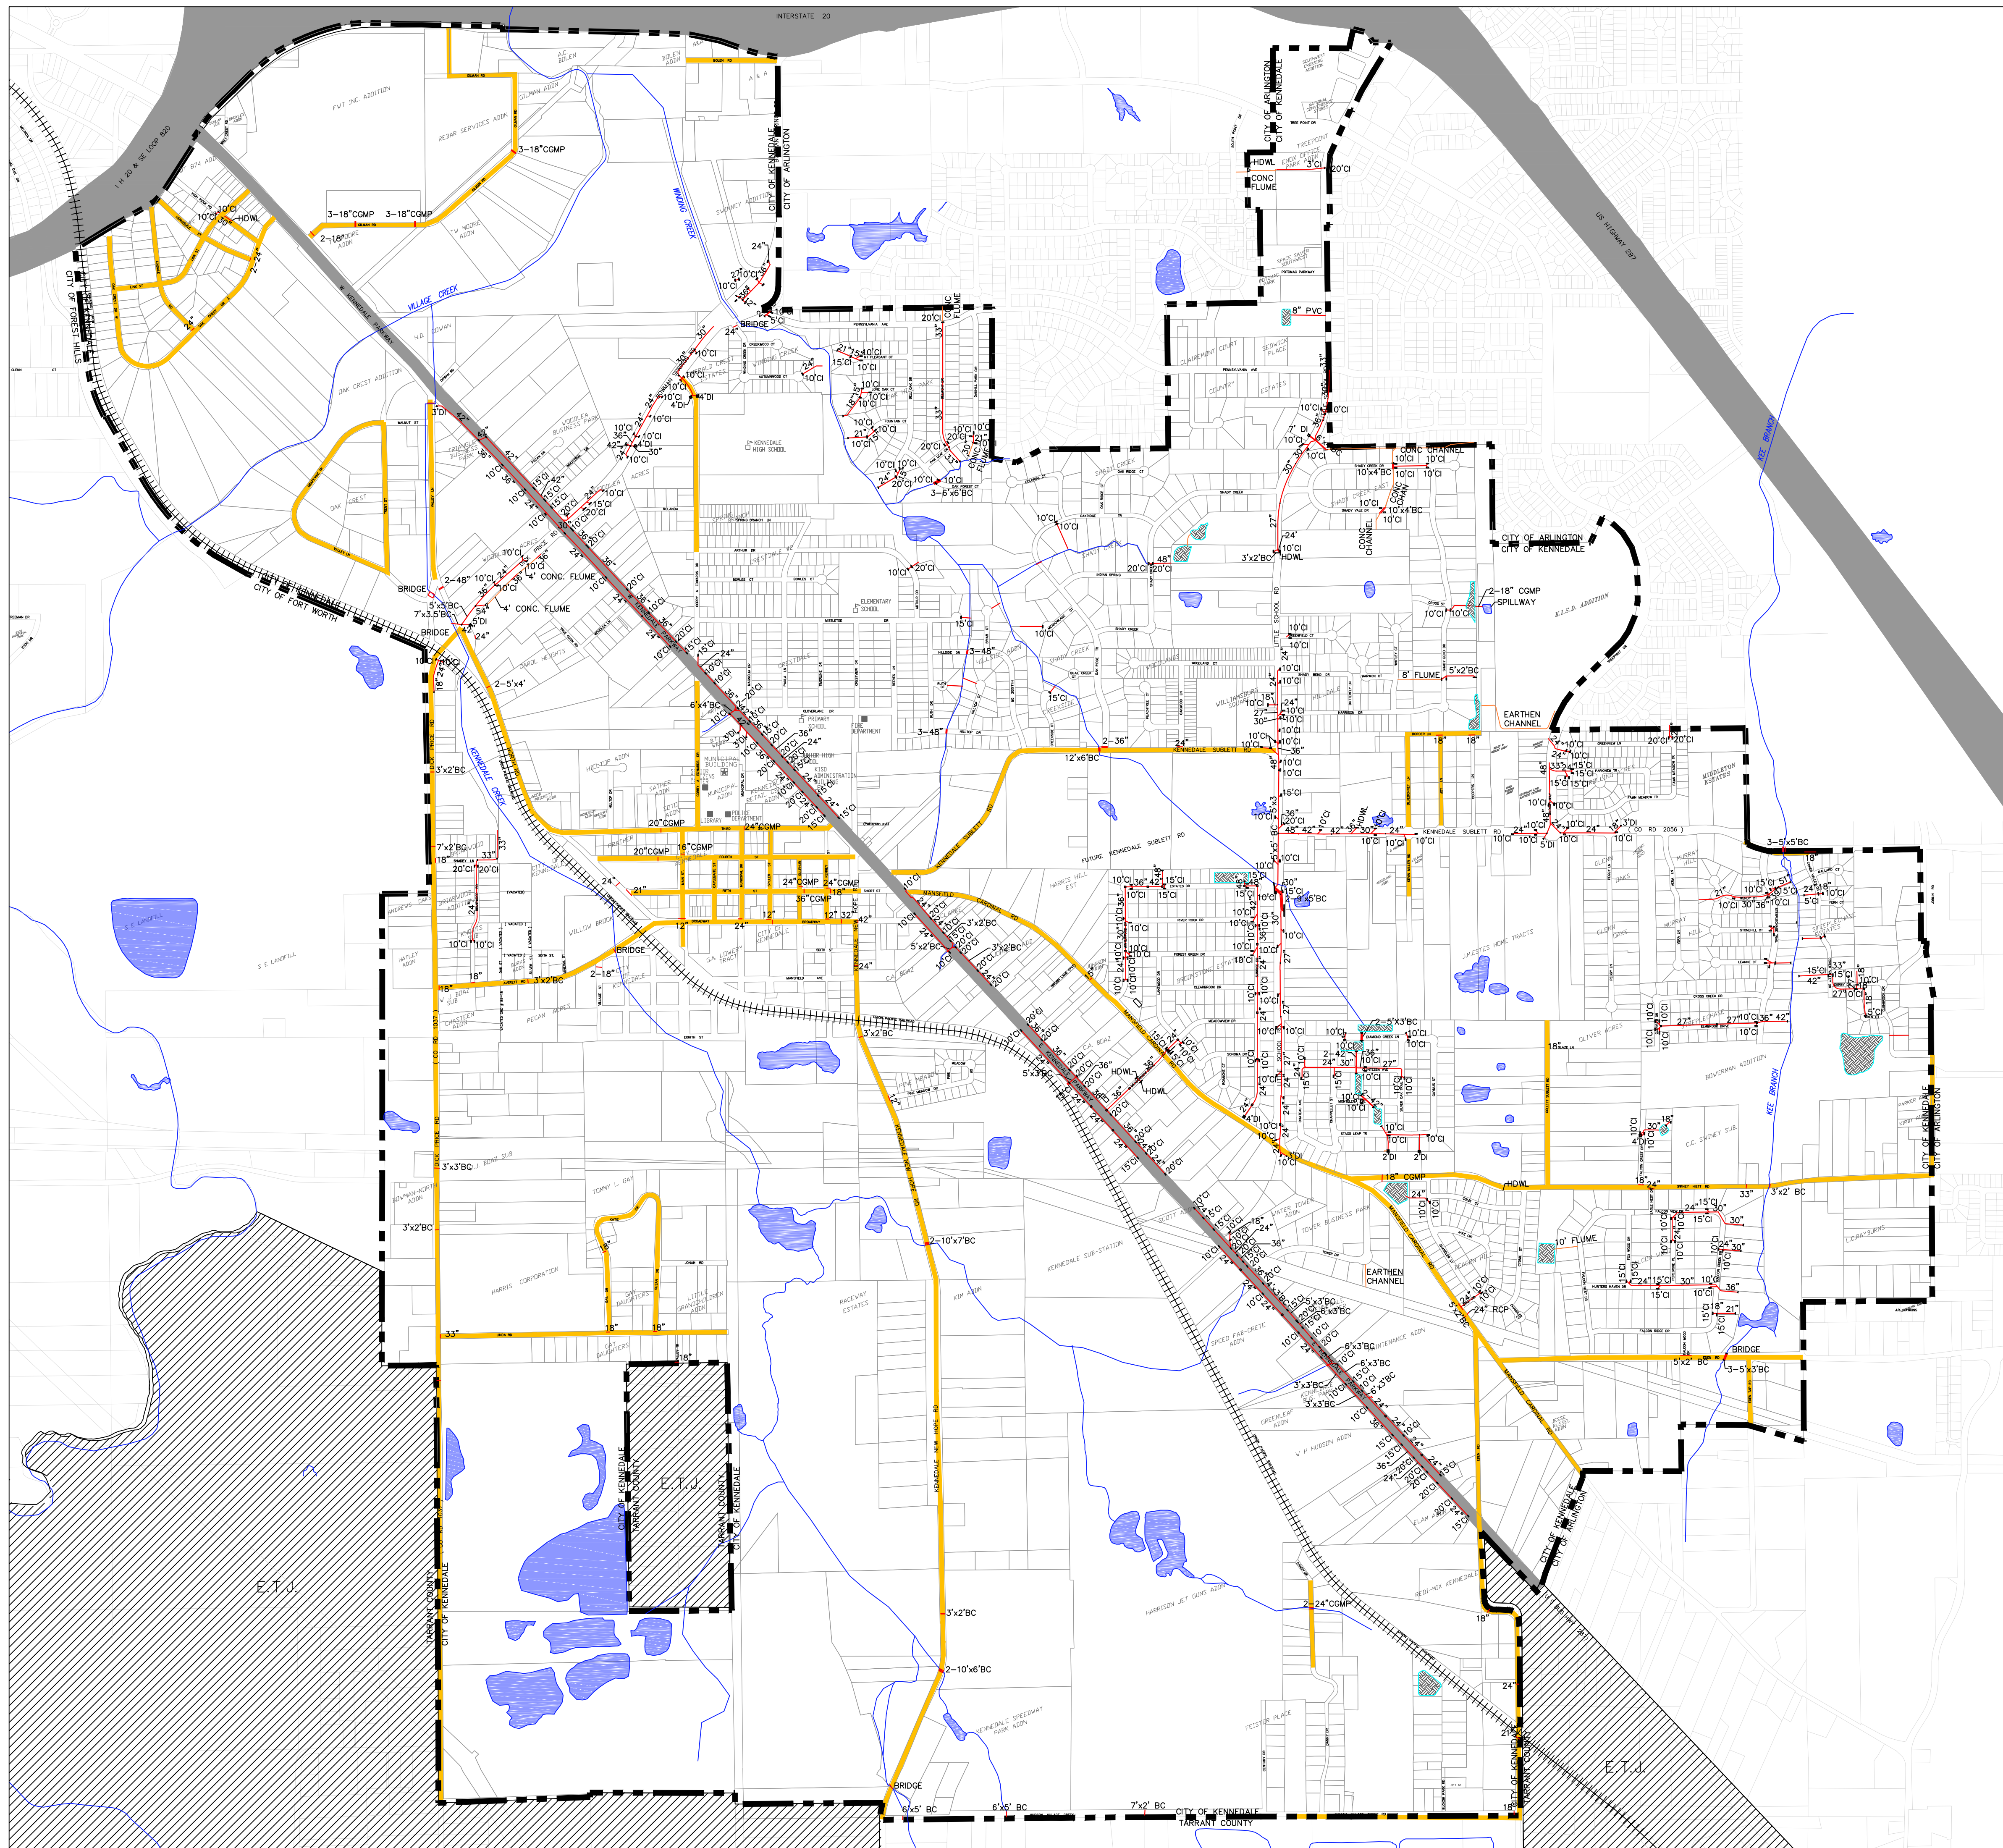

City of
KENNEDALE.
Texas
EST. 1887

YOU'RE HERE YOUR HOME